


"TONALITY®"-Clay tile facade
Adaptive system (ADS)
Divisioning of insets
Displacement joint profile/
carrier profile

ANo. ADS 100-05

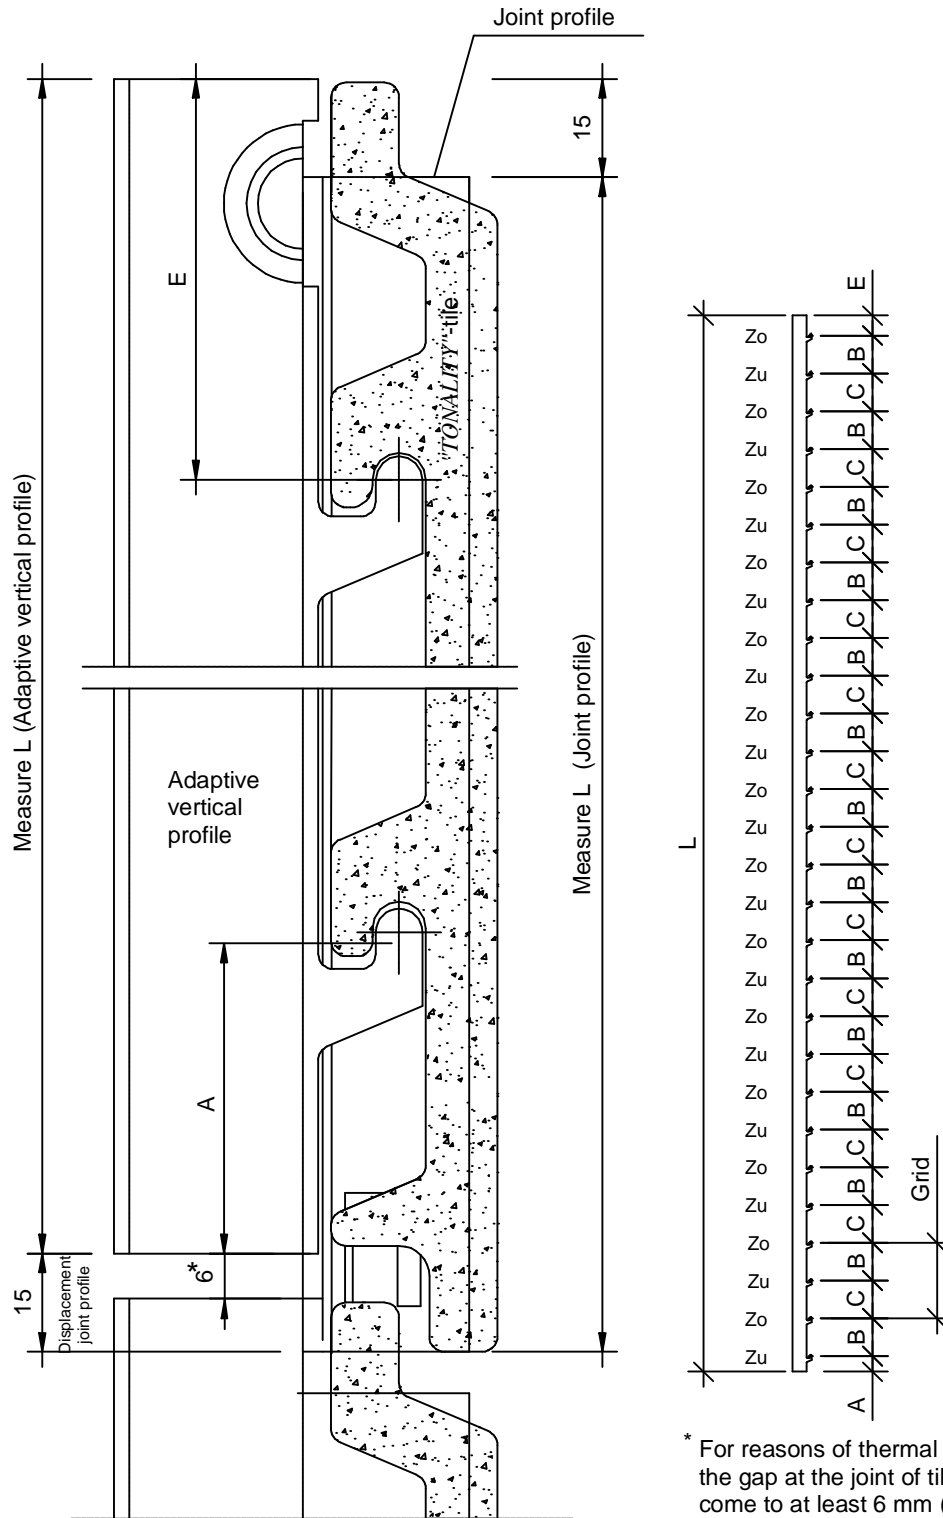

Zo: Tile inset up
Zu: Tile inset down

Profile length = Number of grids minus 6 mm

* For reasons of thermal linear expansion, the gap at the joint of tiles and profiles must come to at least 6 mm (see Approval).

Grid	No. of grids	Measure L	Measure A	Measure B	Measure C	Measure E
150	18	2694	29	87.5	62.5	27.5
175	16	2794	39	87.5	87.5	42.5
200	14	2794	41	100	100	53
225	12	2694	93	100	125	26
250	11	2744	41	150	100	53
300	09	2694	91	150	150	53

Divisioning of insets