


METALLIC COPYING UNIT DETAIL

SCALE: 1/2.5

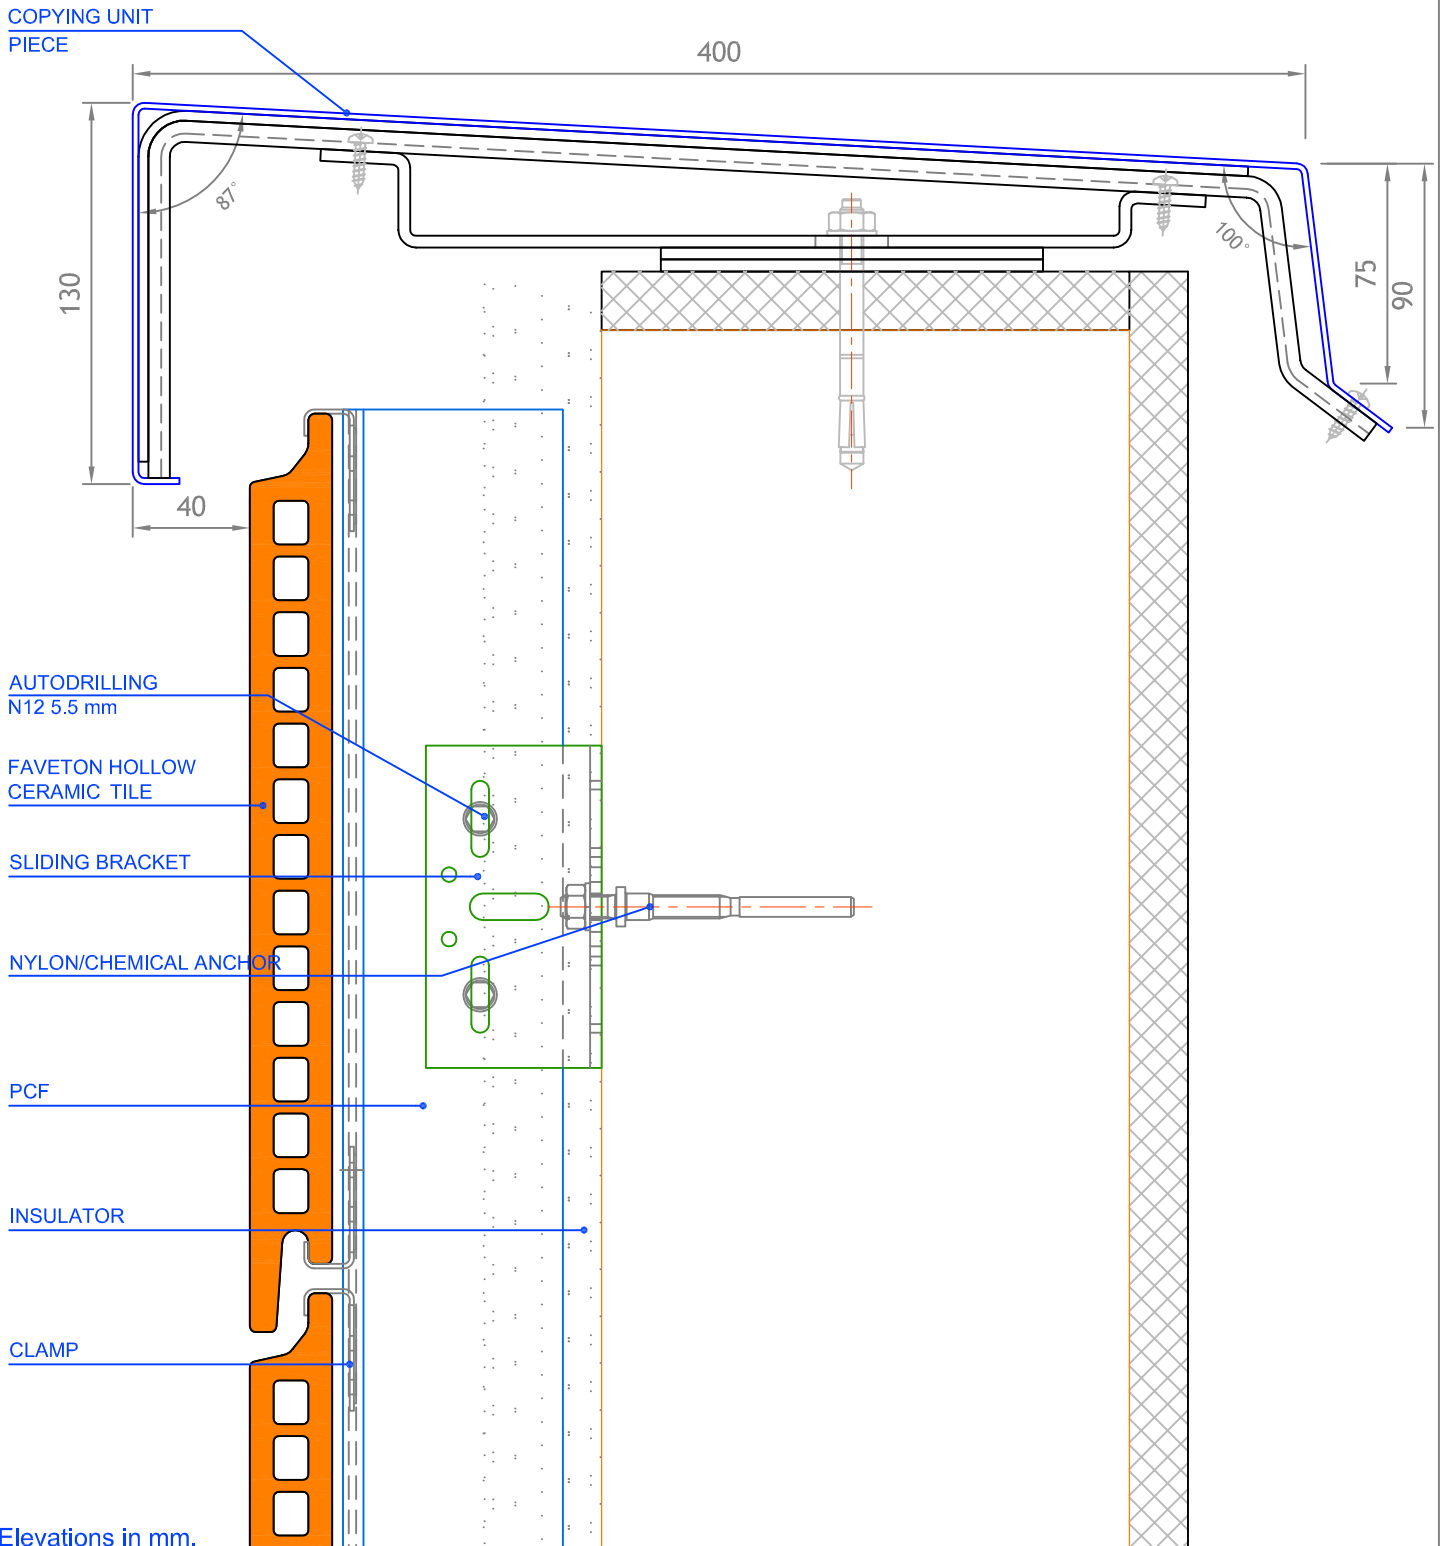

Elevations in mm.

PROJECT:
T HOLLOW SYSTEM

CLIENTE:

PLAN:
Metallic copying unit detail

PLAN NUMBER:
FV000_02



EMPLAZAMIENTO DE OBRA:

SCALE:
1:2.5

DIBUJADO POR:

COMPUTER LOCATION:
C:\DOCUMENTS AND SETTINGS\111\Temporary Directory 3
for DETALLES INGLÉS-ESPAÑOL.zip\DETALLES
INGLÉS-ESPAÑOL\T HOLLOW\METALLIC COPYING
UNIT.dwg

DATE:
31.01.07