

- 1 ) "TONALITY®"- clay tile
- 2 ) "TONALITY®"- vertical profile
- 3 ) "TONALITY®"- vertical seal gasket

- 4 ) pop rivet with stainless steel nail
- 5 ) rivet
- 6 ) primary horizontal profile
- 7 ) bracket
- 8 ) washer
- 9 ) building authority certified bolt
- accord. to structural calculations

- 10 ) thermal insulation
- 11 ) wall

"TONALITY®"- clay tile façade  
with continuous horizontal  
profile, primary fix and ex-  
pansion points on system rail

dwg. C01-0


**FIX POINT:**  
vertical and  
horizontal load

**EXPANSION POINT:**  
horizontal load

windpressure / -suction

windpressure / -suction

façade-  
weight

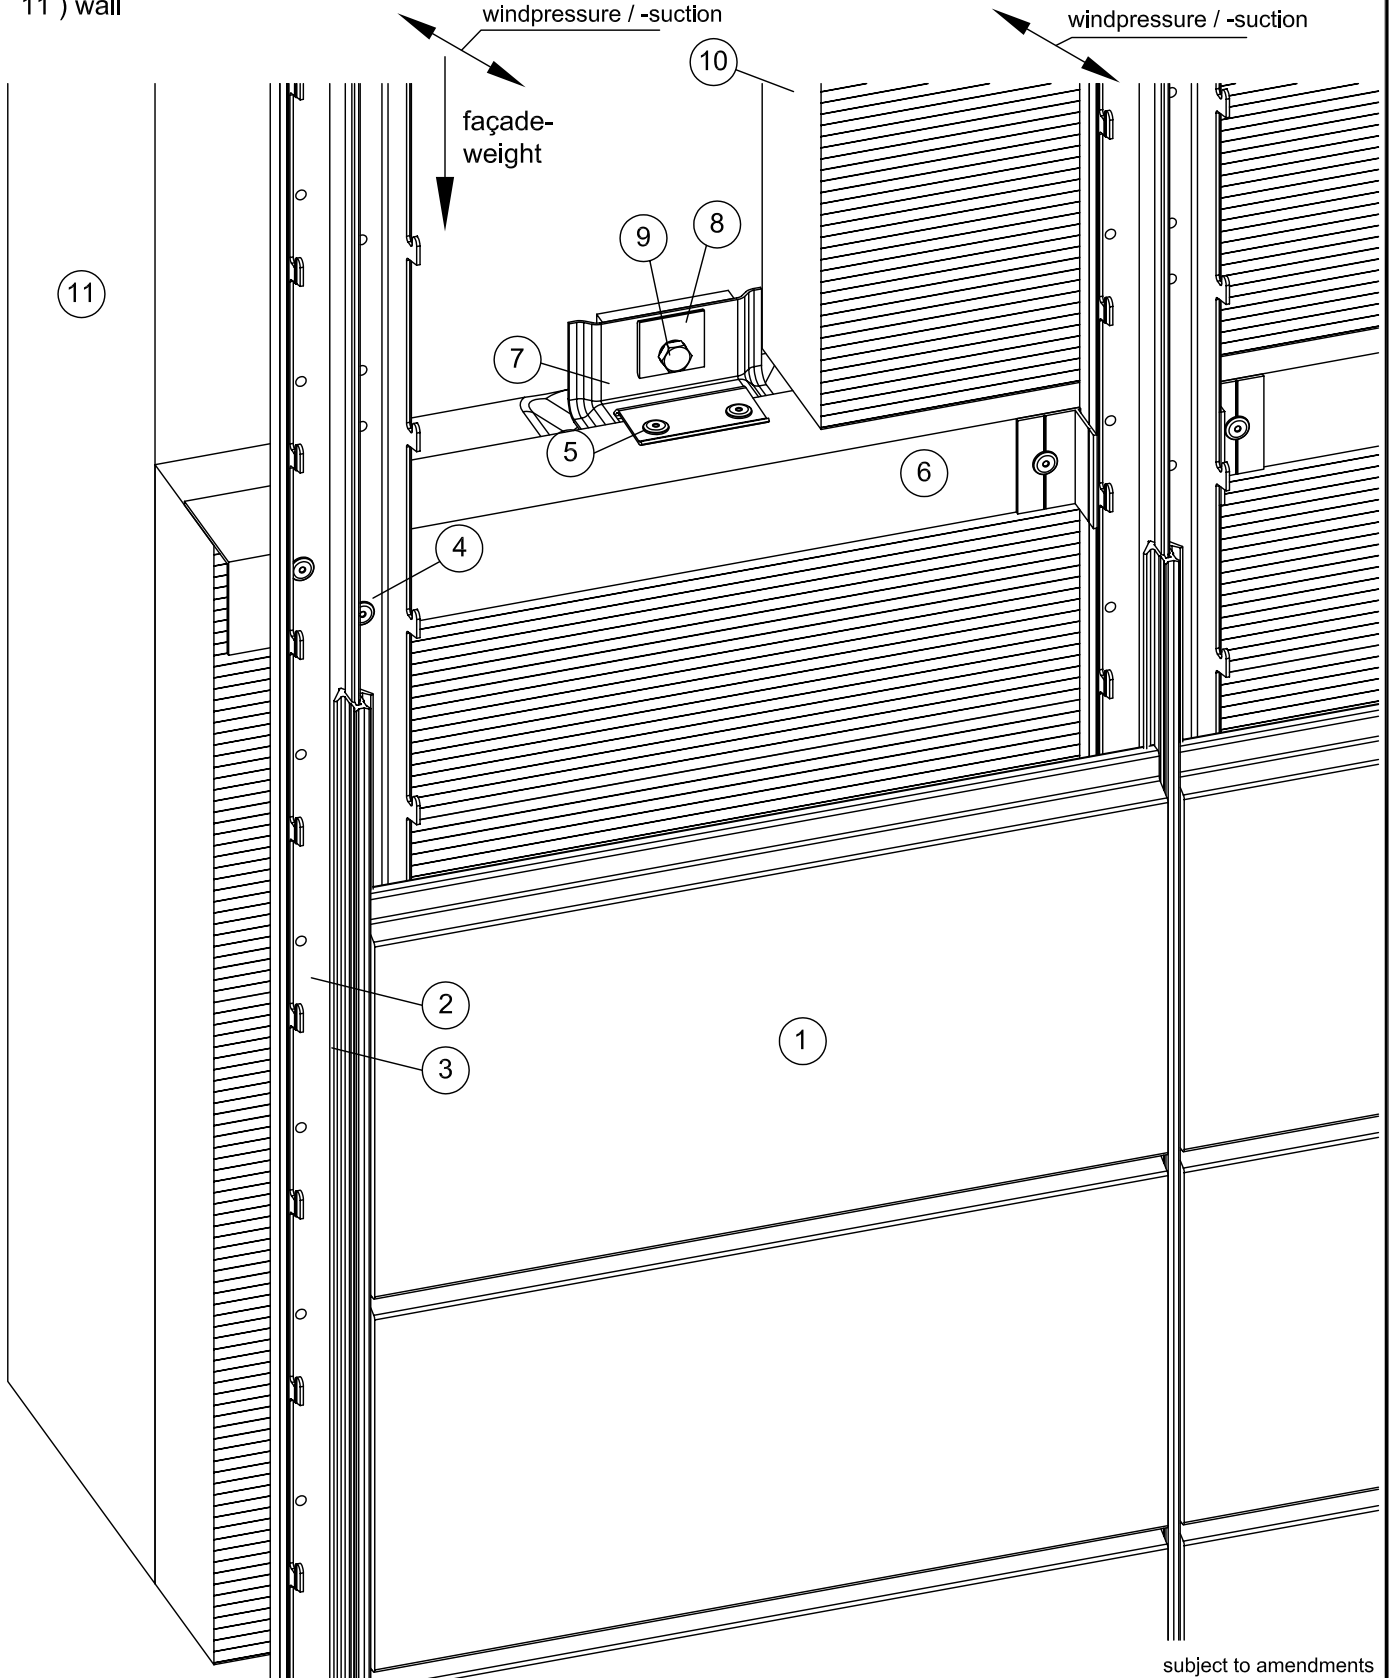

subject to amendments